
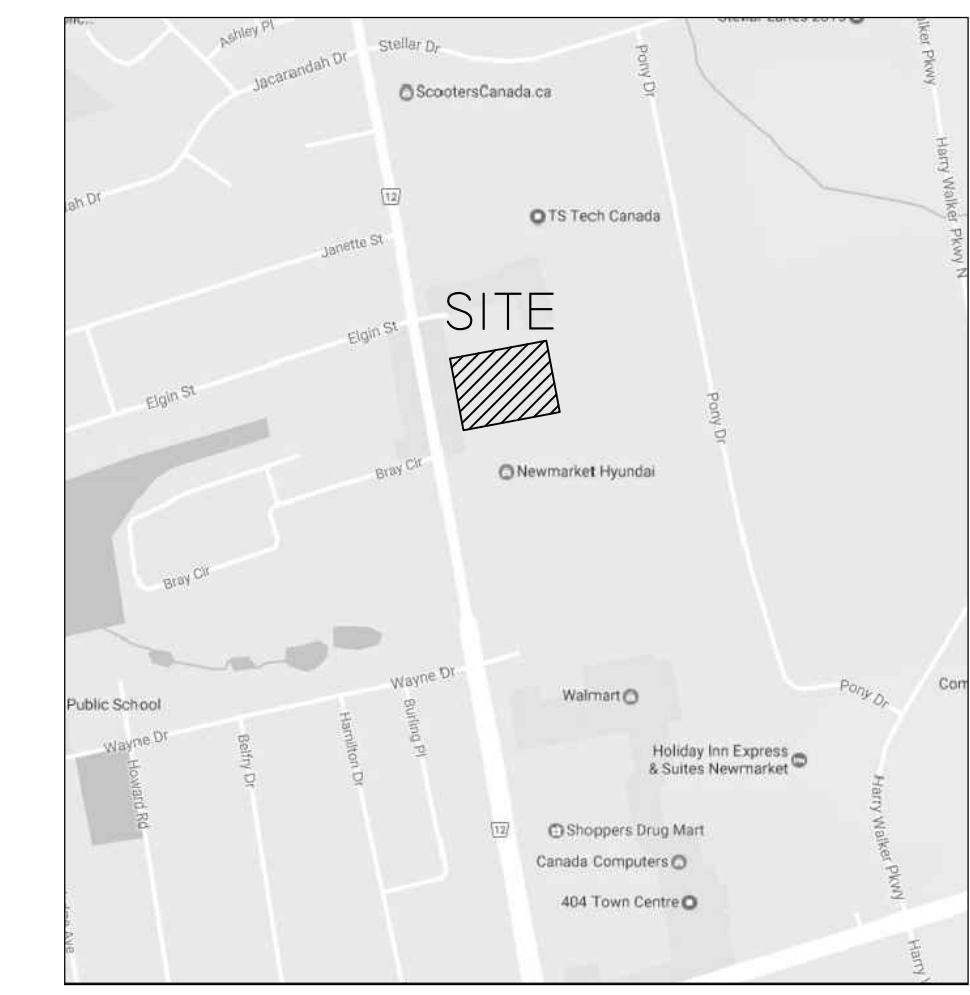



Proposed Plant Material List

KEY	QNTY	BOTANICAL NAME	COMMON NAME	HT/CAL	SPREAD	ROOT	REMARKS
DECIDUOUS TREES							
AXF		Acer x freemanii	Freeman Maple	70 mm		B.&B.	Full Form
CEH		Celtis occidentalis	Hackberry	70 mm		B.&B.	Full Form
GKP		Ginkgo biloba 'Princeton Sentry'	Princeton Sentry Maidenhair Tree	80 mm		B.&B.	Full Form
QRB		Quercus rubra	Red Oak	70 mm		B.&B.	Full Form
DECIDUOUS SHRUBS							
CNK		Cornus sericea 'Kelsey'	Kelsey Red Osier Dogwood	60 cm		C.G.	Full Form
COB		Cornus canadensis	Bunchberry		2 Gal.		Full Form
DGN		Deutzia gracilis 'Nikko'	Dwarf Slender White Deutzia	35 cm		C.G.	Full Form
SAL		Symphoricarpos albus	Snowberry	70 cm		C.G.	Full Form
CONIFEROUS SHRUBS							
TMH		Toxus media 'Hillii'	Hill's Yew	70 cm		C.G.	Full Form
GRASSES							
CAC		Calamagrostis acutiflora 'Karl Foerster'	Karl Foerster Feather Reed Grass		5 Gal.		Full Form
PERENNIALS							
PLS		Perovskia atriplicifolia 'Little Spire'	Little Spire Russian Sage		2 Gal.		Full Form

Legend

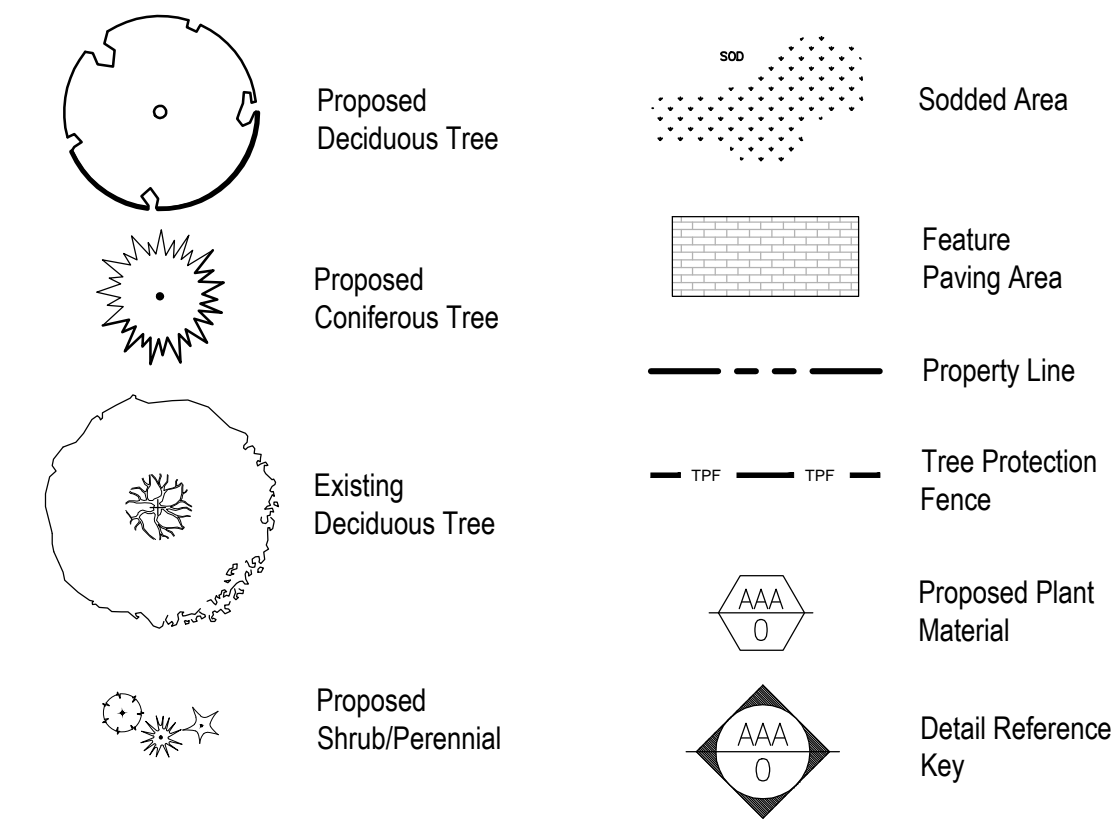

Key Map

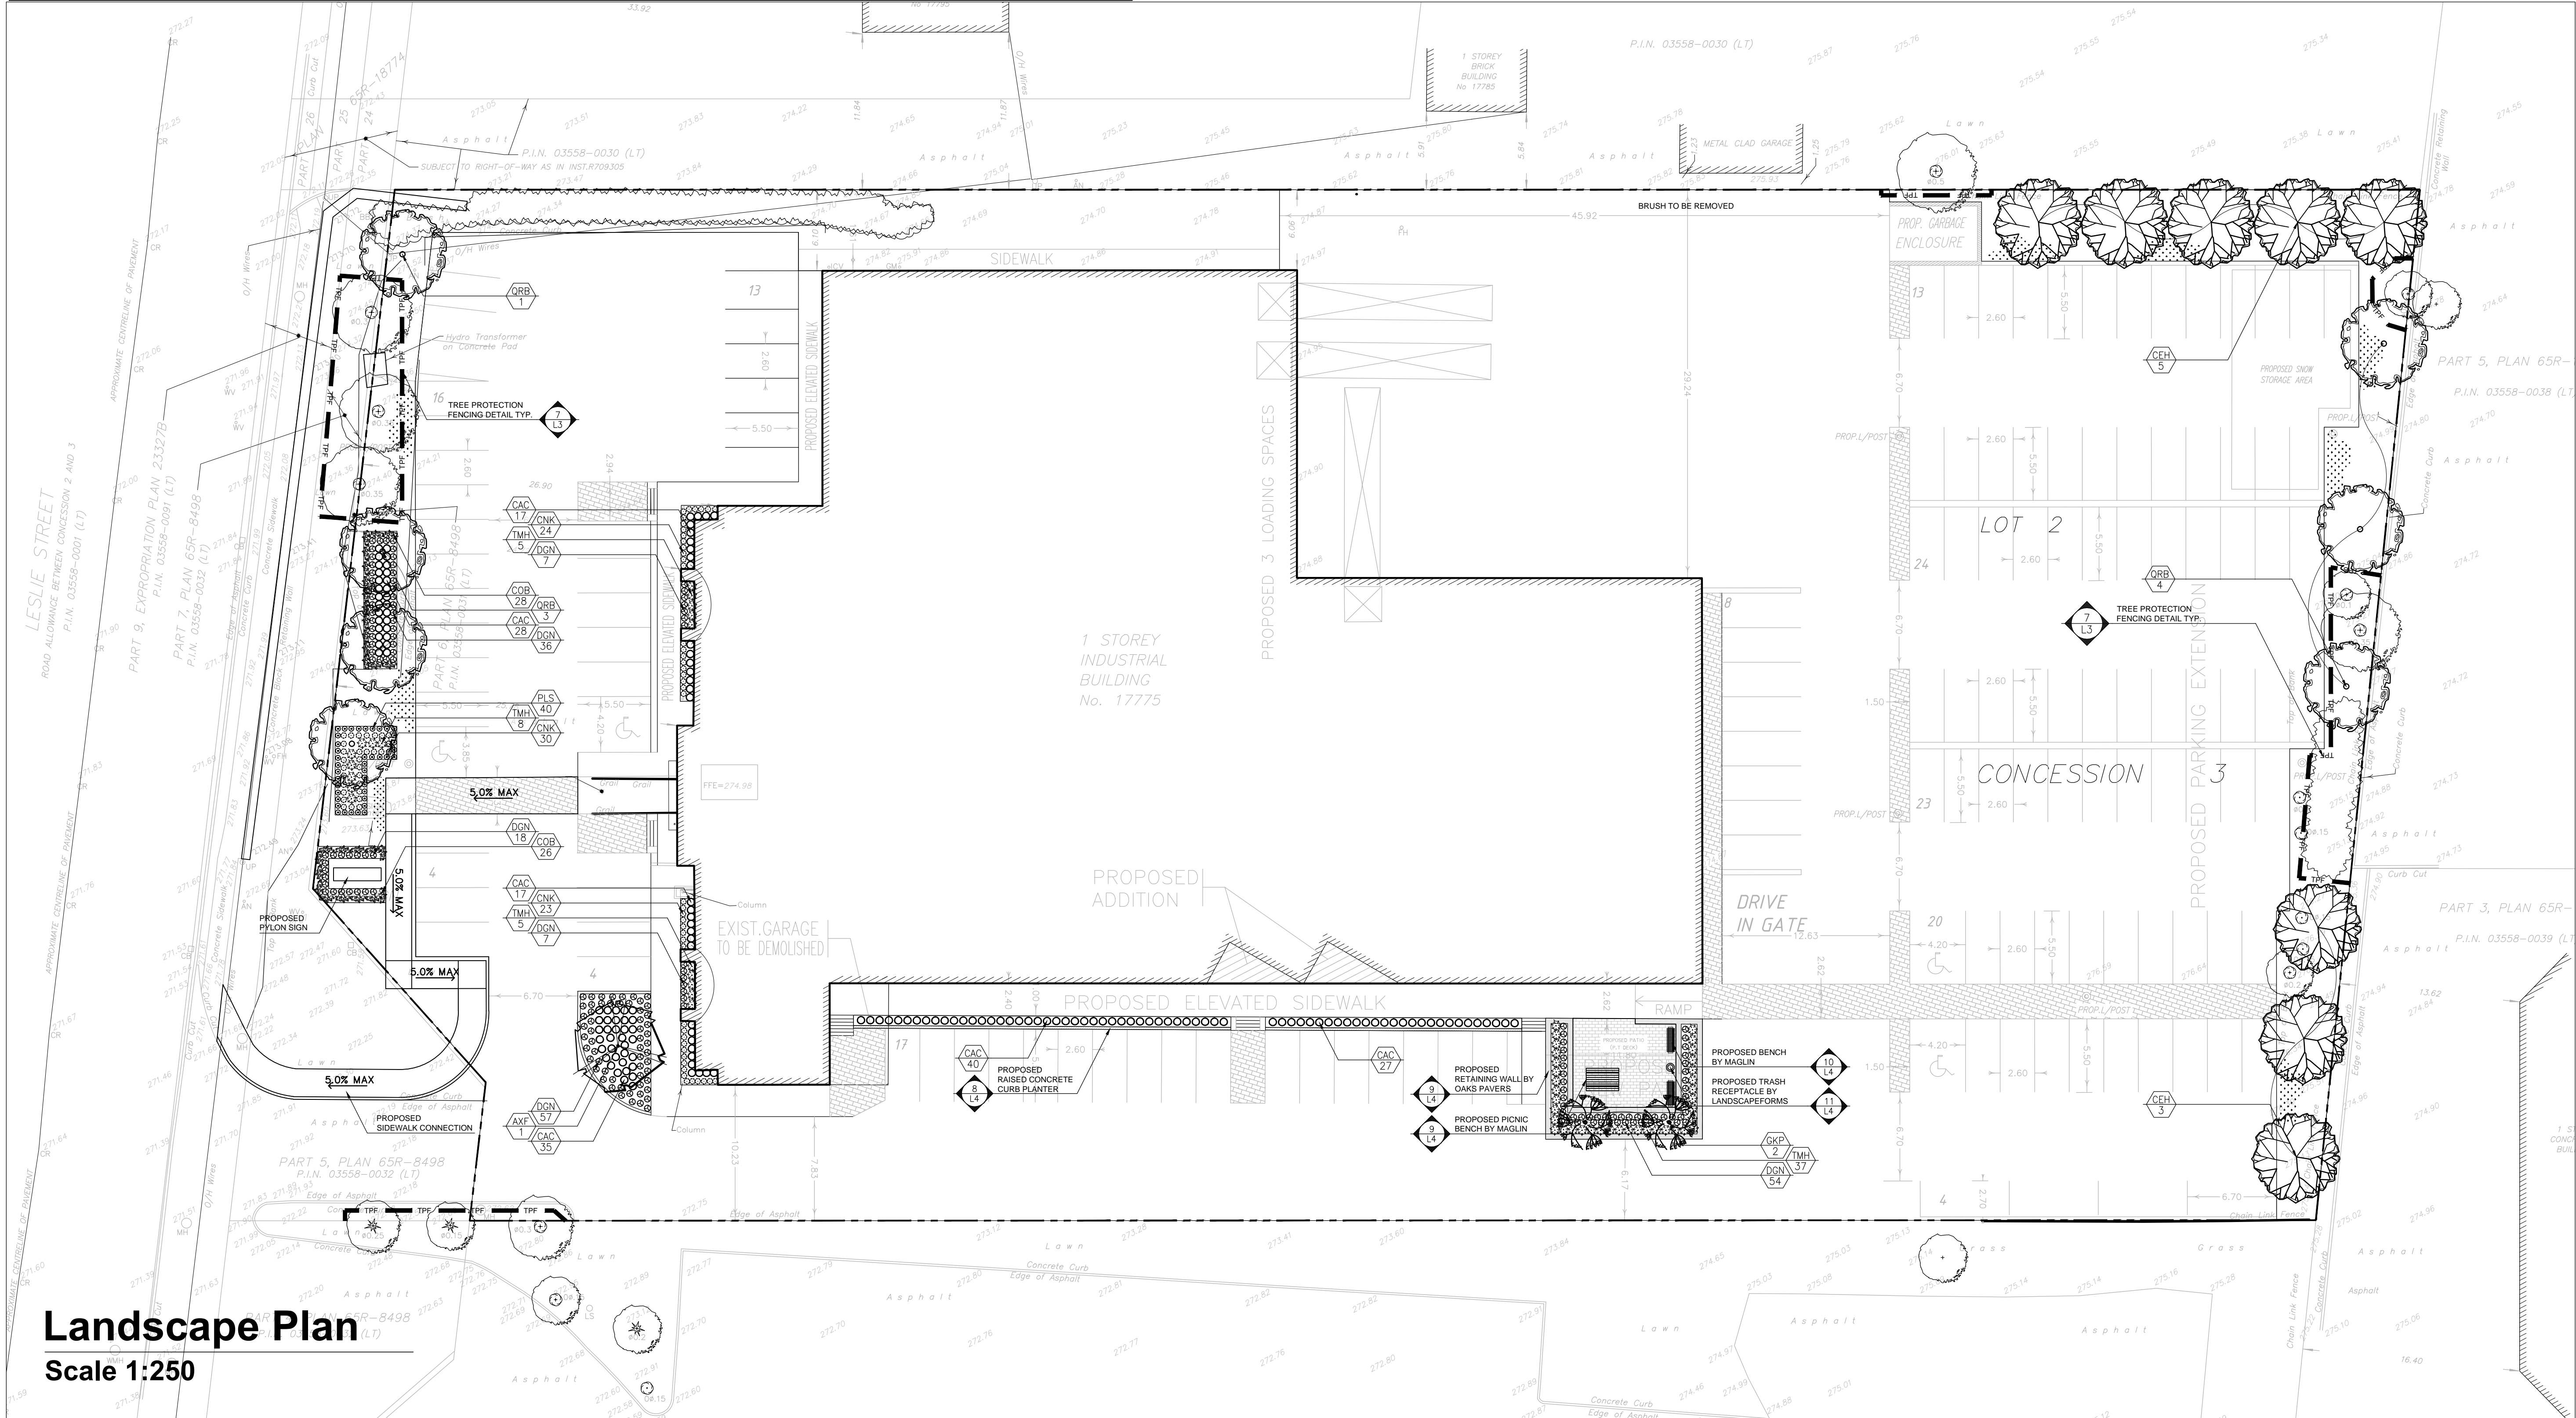

Landscape Plan
Scale 1:250

Architect:

Client/Owner:

2 Per Site Plan & Comments 02/10/17
1 Issued for Coordination 01/23/17
No. Revision Date

North:

Stamp:

Project:
Proposed Commercial Development
17775 Leslie St.
Newmarket, Ontario

Scale: 1:250 Date: Jan. 2017
Drawn By: S.P. Checked By: L.M.

Drawing Title:
Landscape Plan

Project No. 17101 Sheet No. L1 of 4

Information contained in these plans shall be checked by the contractor. All discrepancies shall be reported to the Landscape Architect (L.A.) before commencing with construction. All drawings have copyright and shall remain the property of the Landscape Architect. Copying or any reproduction in part or whole shall only be permitted with written consent of L.A. Drawing shall not be used for construction unless sealed & SIGNED. All drawings shall be drawn to scale unless otherwise indicated. The position of existing trees and underground utilities are not necessarily shown on the drawings, and are shown. The accuracy of the position of existing trees and underground utilities is not guaranteed. The contractor shall confirm the exact location of all existing utilities and facilities, and shall assume liability for damages. DO NOT SCALE DRAWINGS - PRELIMINARY NOT FOR CONSTRUCTION - THESE DRAWINGS ARE NOT TO BE USED FOR CONSTRUCTION UNTIL COUNTERSIGNED BY L. ARCHITECT - SIGNED.