


TOP OF PARAPET FOR THE PROPOSED DEVELOPMENT IS 1M BELOW THE NEIGHBOURING CHURCH STEEPLE.

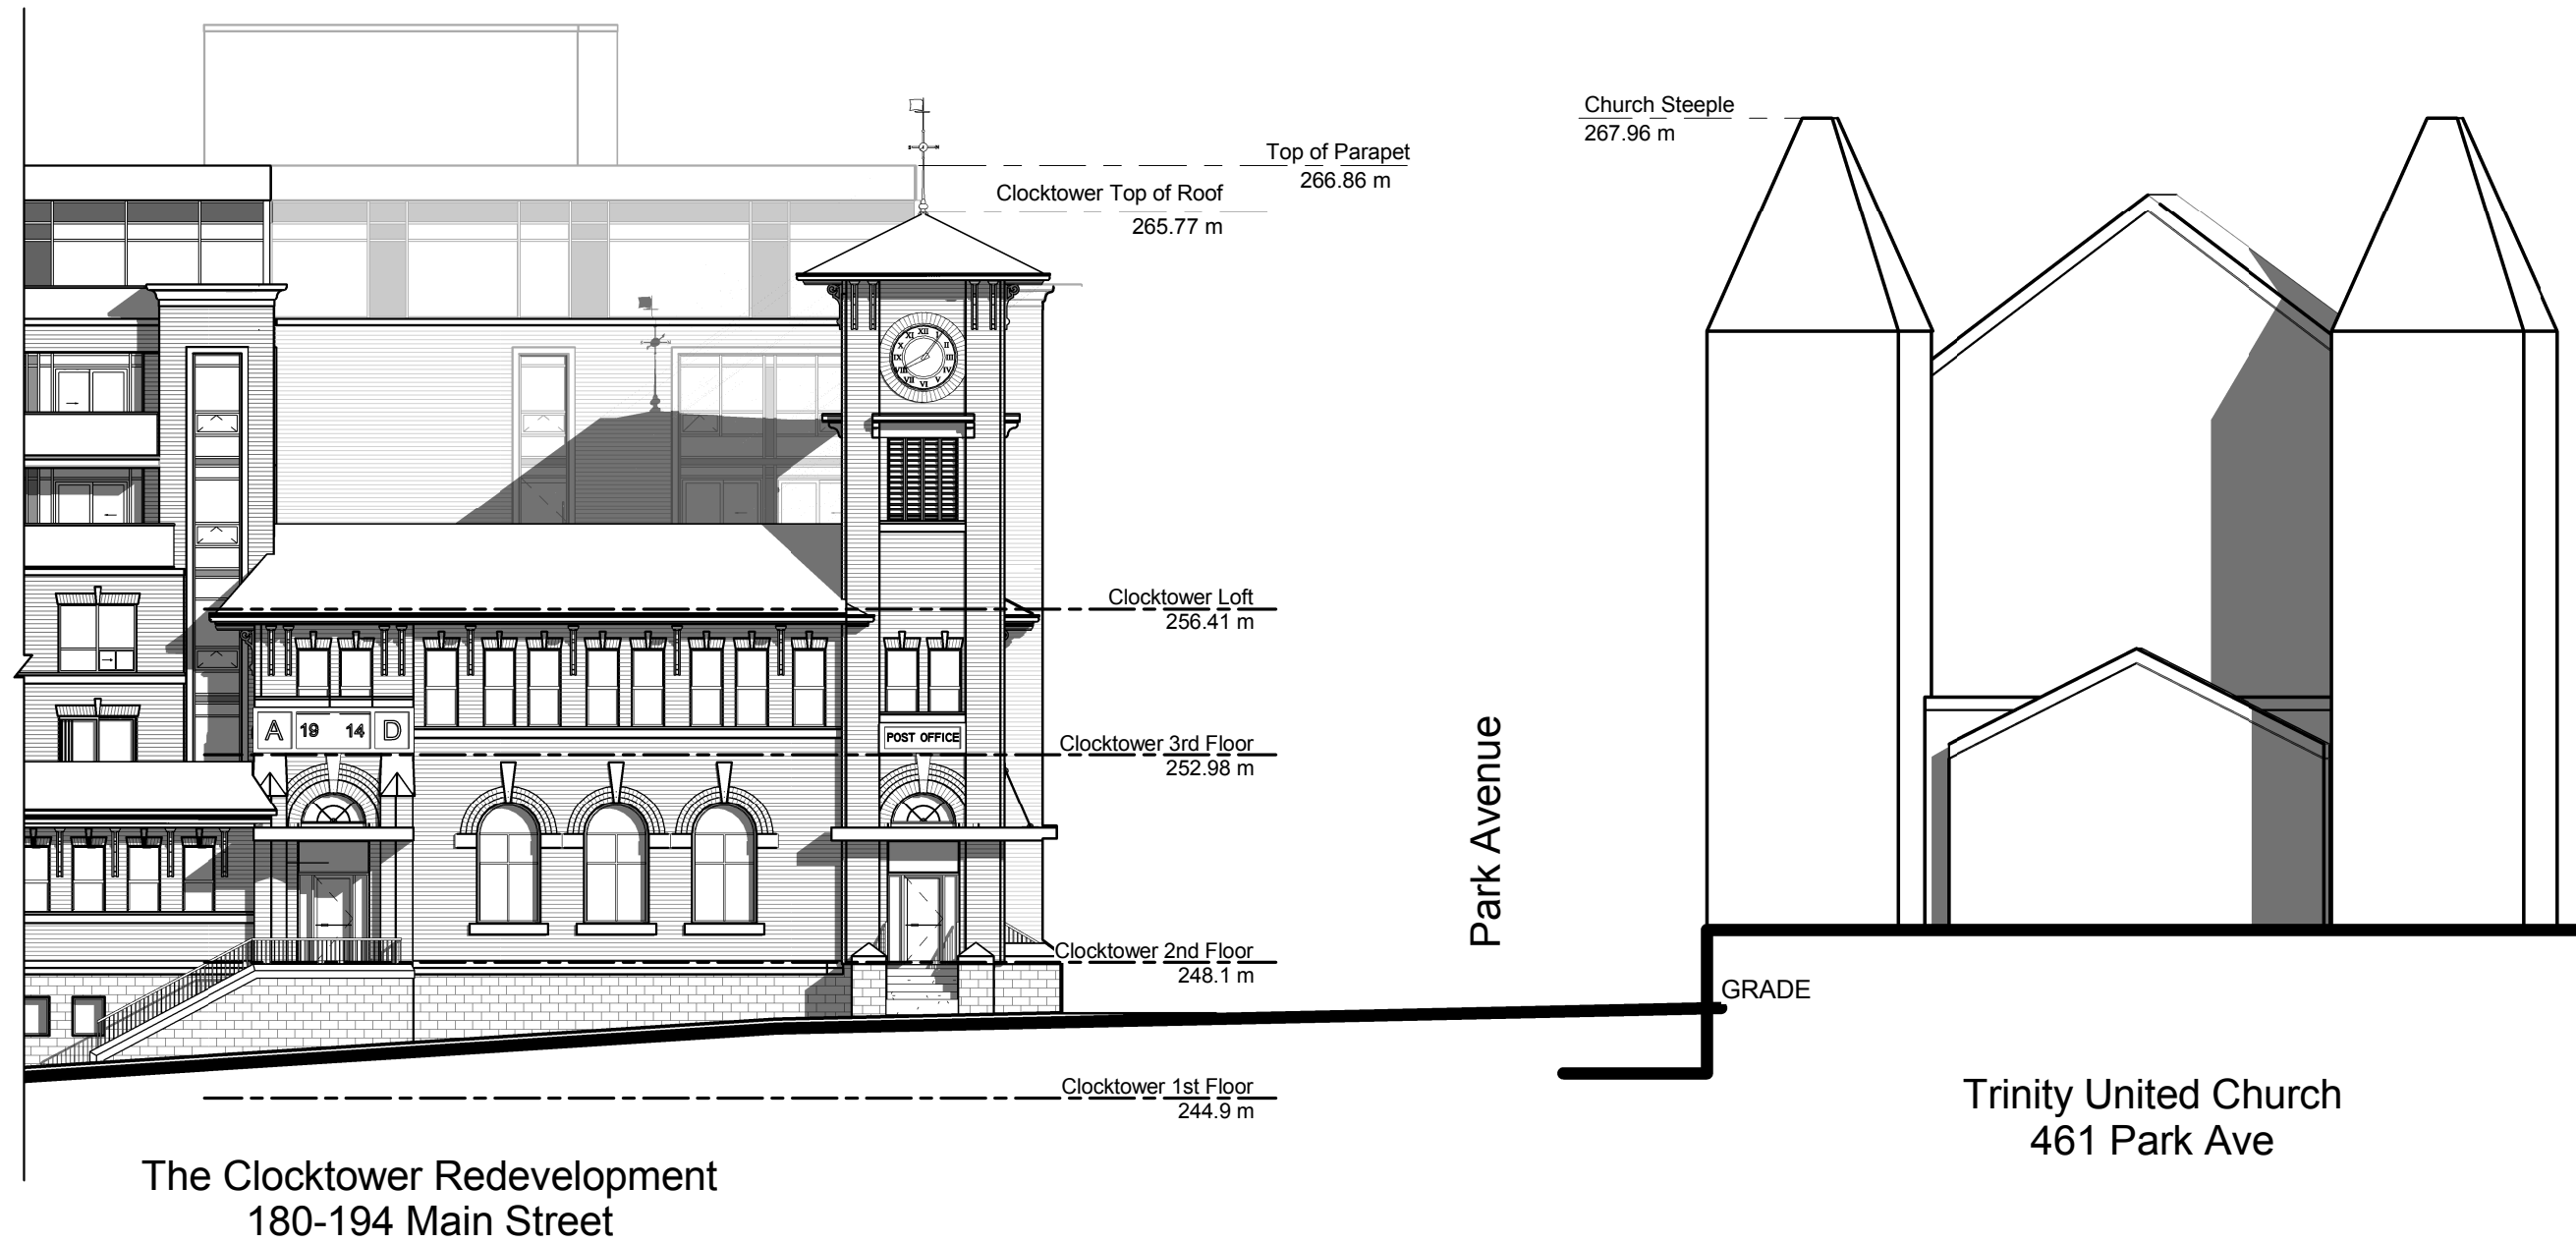

Version 1.0

## A-16 HEIGHT STUDY

PROPOSED CLOCK TOWER REDEVELOPMENT

NEWMARKET, ONTARIO

Client: MAIN STREET CLOCK INC.

Date: 16/02/02 - NO. 2 AMENDED ISSUE FOR ZONING

Project number: 6392 Scale: 1 : 175



We Merchandise Space Inc.

www.forrestgroup.ca