


Gross Floor Area: 35,268 SF  
Finished Area: 280 SF

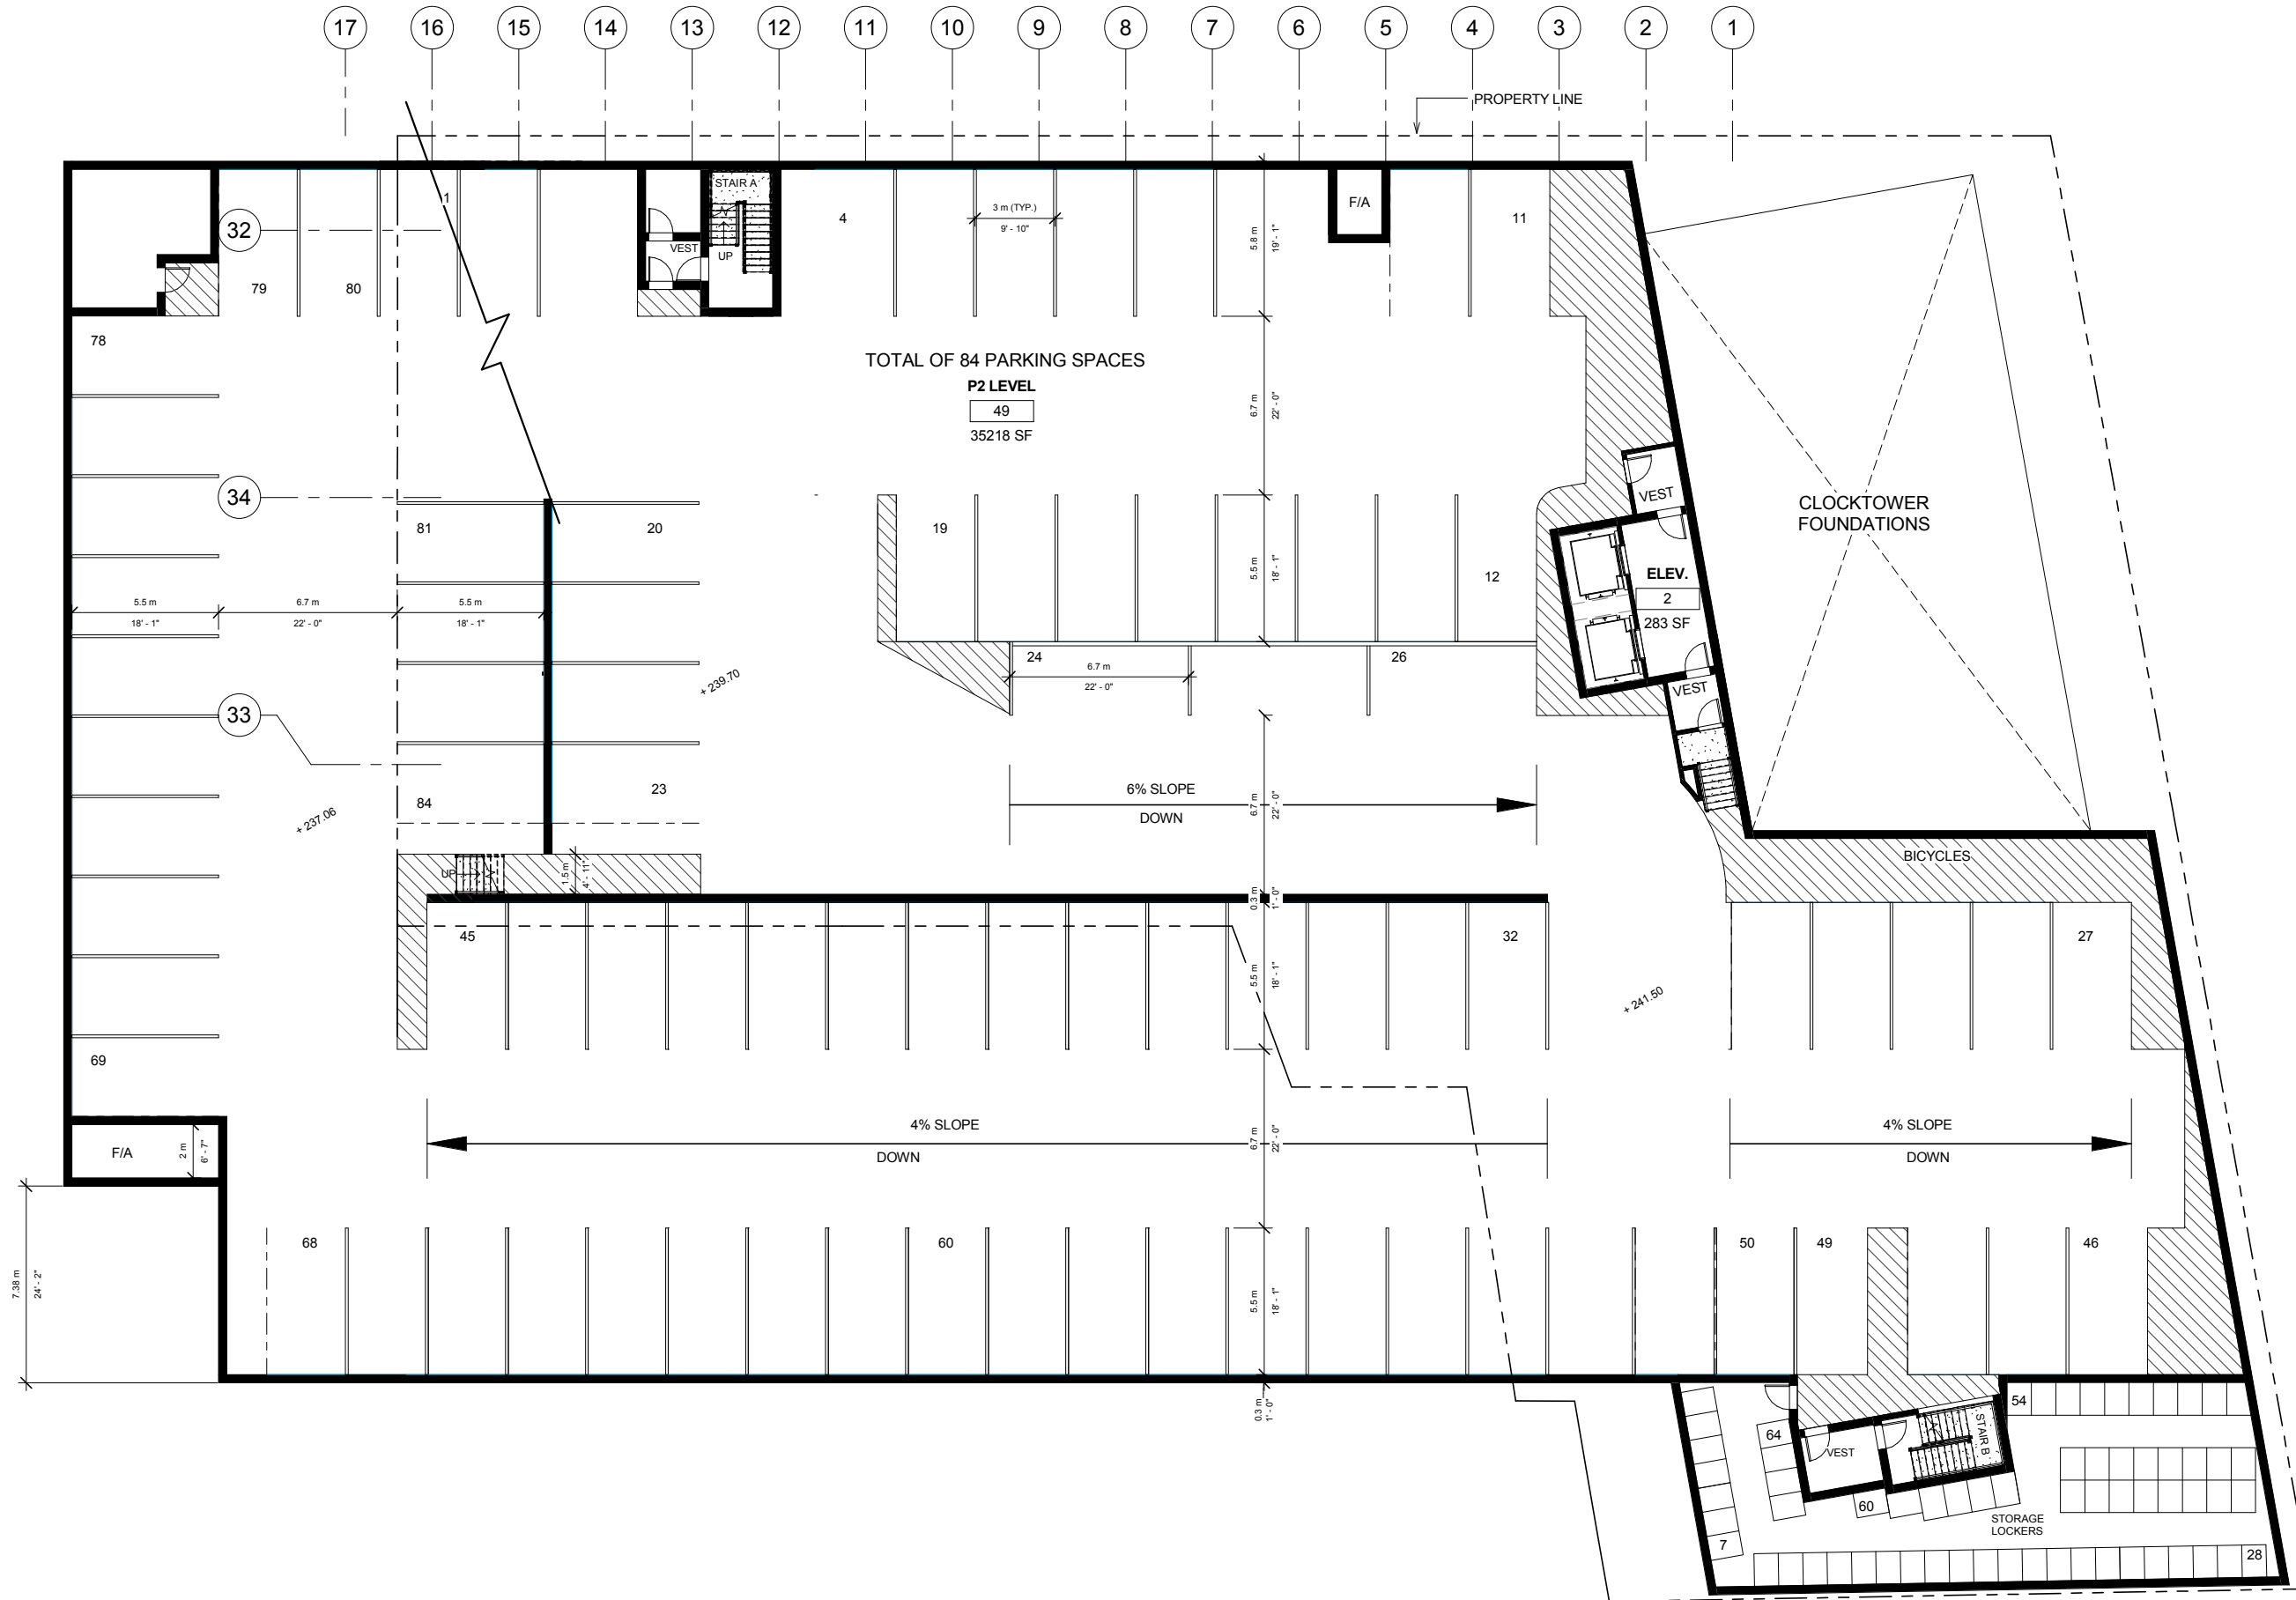

We Merchandise Space Inc., and The Forrest Group are collectively referred to as the Designer.

This drawing, as an instrument of service, is provided by and is the property of the Designer.

The Contractor must verify and accept responsibility for all dimensions and conditions on site and must notify the Designer of any variations from the supplied information.

This drawing is not to be scaled.

The Designer is not responsible for the accuracy of survey, mechanical, electrical, etc., information shown on this drawing. Refer to the appropriate Consultant's drawings before proceeding with the work.

Construction must conform to all applicable codes and requirements of authorities having jurisdiction.

The Contractor working from drawings not specifically marked 'For Construction' must assume full responsibility and bear costs for any corrections or damages resulting from his work.

The Designer retains ownership of copyright in all drawings. You are granted a license to construct, reproduce, distribute, exhibit or otherwise use, said materials, which licence may be revoked for cause, including but not limited to, misuse of drawings or failure to pay accounts.

It is expressly understood and agreed that no action, lawsuit, or claim may be made against the employees, officers, or directors of We Merchandise Space Inc., and The Forrest Group for any reason whatsoever.

For greater clarity the Designer shall not be liable, directly or indirectly, in any manner whatsoever by any party by reason of the use of the drawings and materials referred to herein.


**ISSUES**

NO.	DATE	DESCRIPTION
1	07/25/2013	ZONING APPLICATION
2	02/02/2016	AMENDED ISSUE FOR ZONING

**REVISIONS**

NO.	DATE	DESCRIPTION

**FORREST GROUP**  
ASSERTIVELY GREEN  
We Merchandise Space Inc.  
590 Alden Road, Suite 211 Markham, Ont. L3R 8N2  
Tel. 905.752.6776 Fax. 905 752 6781  
www.forrestgroup.ca

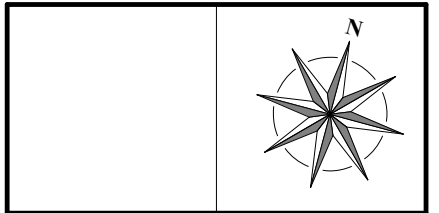

CLIENT: **MAIN STREET CLOCK INC.**

PROJECT: **PROPOSED CLOCK TOWER REDEVELOPMENT NEWMARKET, ONTARIO**

DRAWING: **Parking Level P2**

Designer: PR	Project number: 6392	DRAWING NO: <b>A8</b>
Drawn by: FM	Date: JUNE 2015	
Checked by: PR	SCALE: 1 : 125	