

METRIC: DISTANCES SHOWN HEREON ARE IN METRES AND CAN BE CONVERTED TO FEET BY DIVIDING BY 0.3048.

NOTE: BOUNDARY INFORMATION SHOWN HEREON IS DERIVED FROM OFFICE RECORDS AND IS SUBJECT TO A LEGAL SEARCH AND FINAL SURVEY.
 THIS SKETCH IS NOT A PLAN OF SURVEY AND SHALL NOT BE USED EXCEPT FOR THE PURPOSE INDICATED IN THE TITLE BLOCK.
 THIS SKETCH IS NOT TO BE USED FOR MORTGAGE OR TRANSACTION PURPOSES.

GEODETIC: ELEVATIONS SHOWN HEREON ARE GEODETIC AND ARE DERIVED FROM THE COSINE VERTICAL STATION NO. 001193105055 ELEVATION = 247.870 METRES.

- LEGEND:**
- CB DENOTES
 - BB
 - CBL
 - CUN
 - DS
 - OH
 - WV
 - TRW
 - 100.00
- CATCH BASIN
 - BELL BOX
 - CABLE BOX
 - CONCRETE
 - DOOR SILL
 - OVERHEAD WIRE
 - WATER VALVE
 - TIMBER RETAINING WALL
 - EXISTING ELEVATION
 - CONIFEROUS TREE


SKETCH SHOWING TOPOGRAPHY FOR SITE DEVELOPMENT PURPOSES OF PART OF LOT 7 REGISTERED PLAN 222 TOWN OF NEWMARKET REGIONAL MUNICIPALITY OF YORK

SCALE = 1:200m

This sketch is NOT an original copy unless embossed with a seal.

Valerio G. Papa
 VALERIO G. PAPA
 ONTARIO LAND SURVEYOR

DATE: MAY 8, 2015
 UPDATED MARCH 2, 2016
 TO REFLECT SITE CONDITIONS

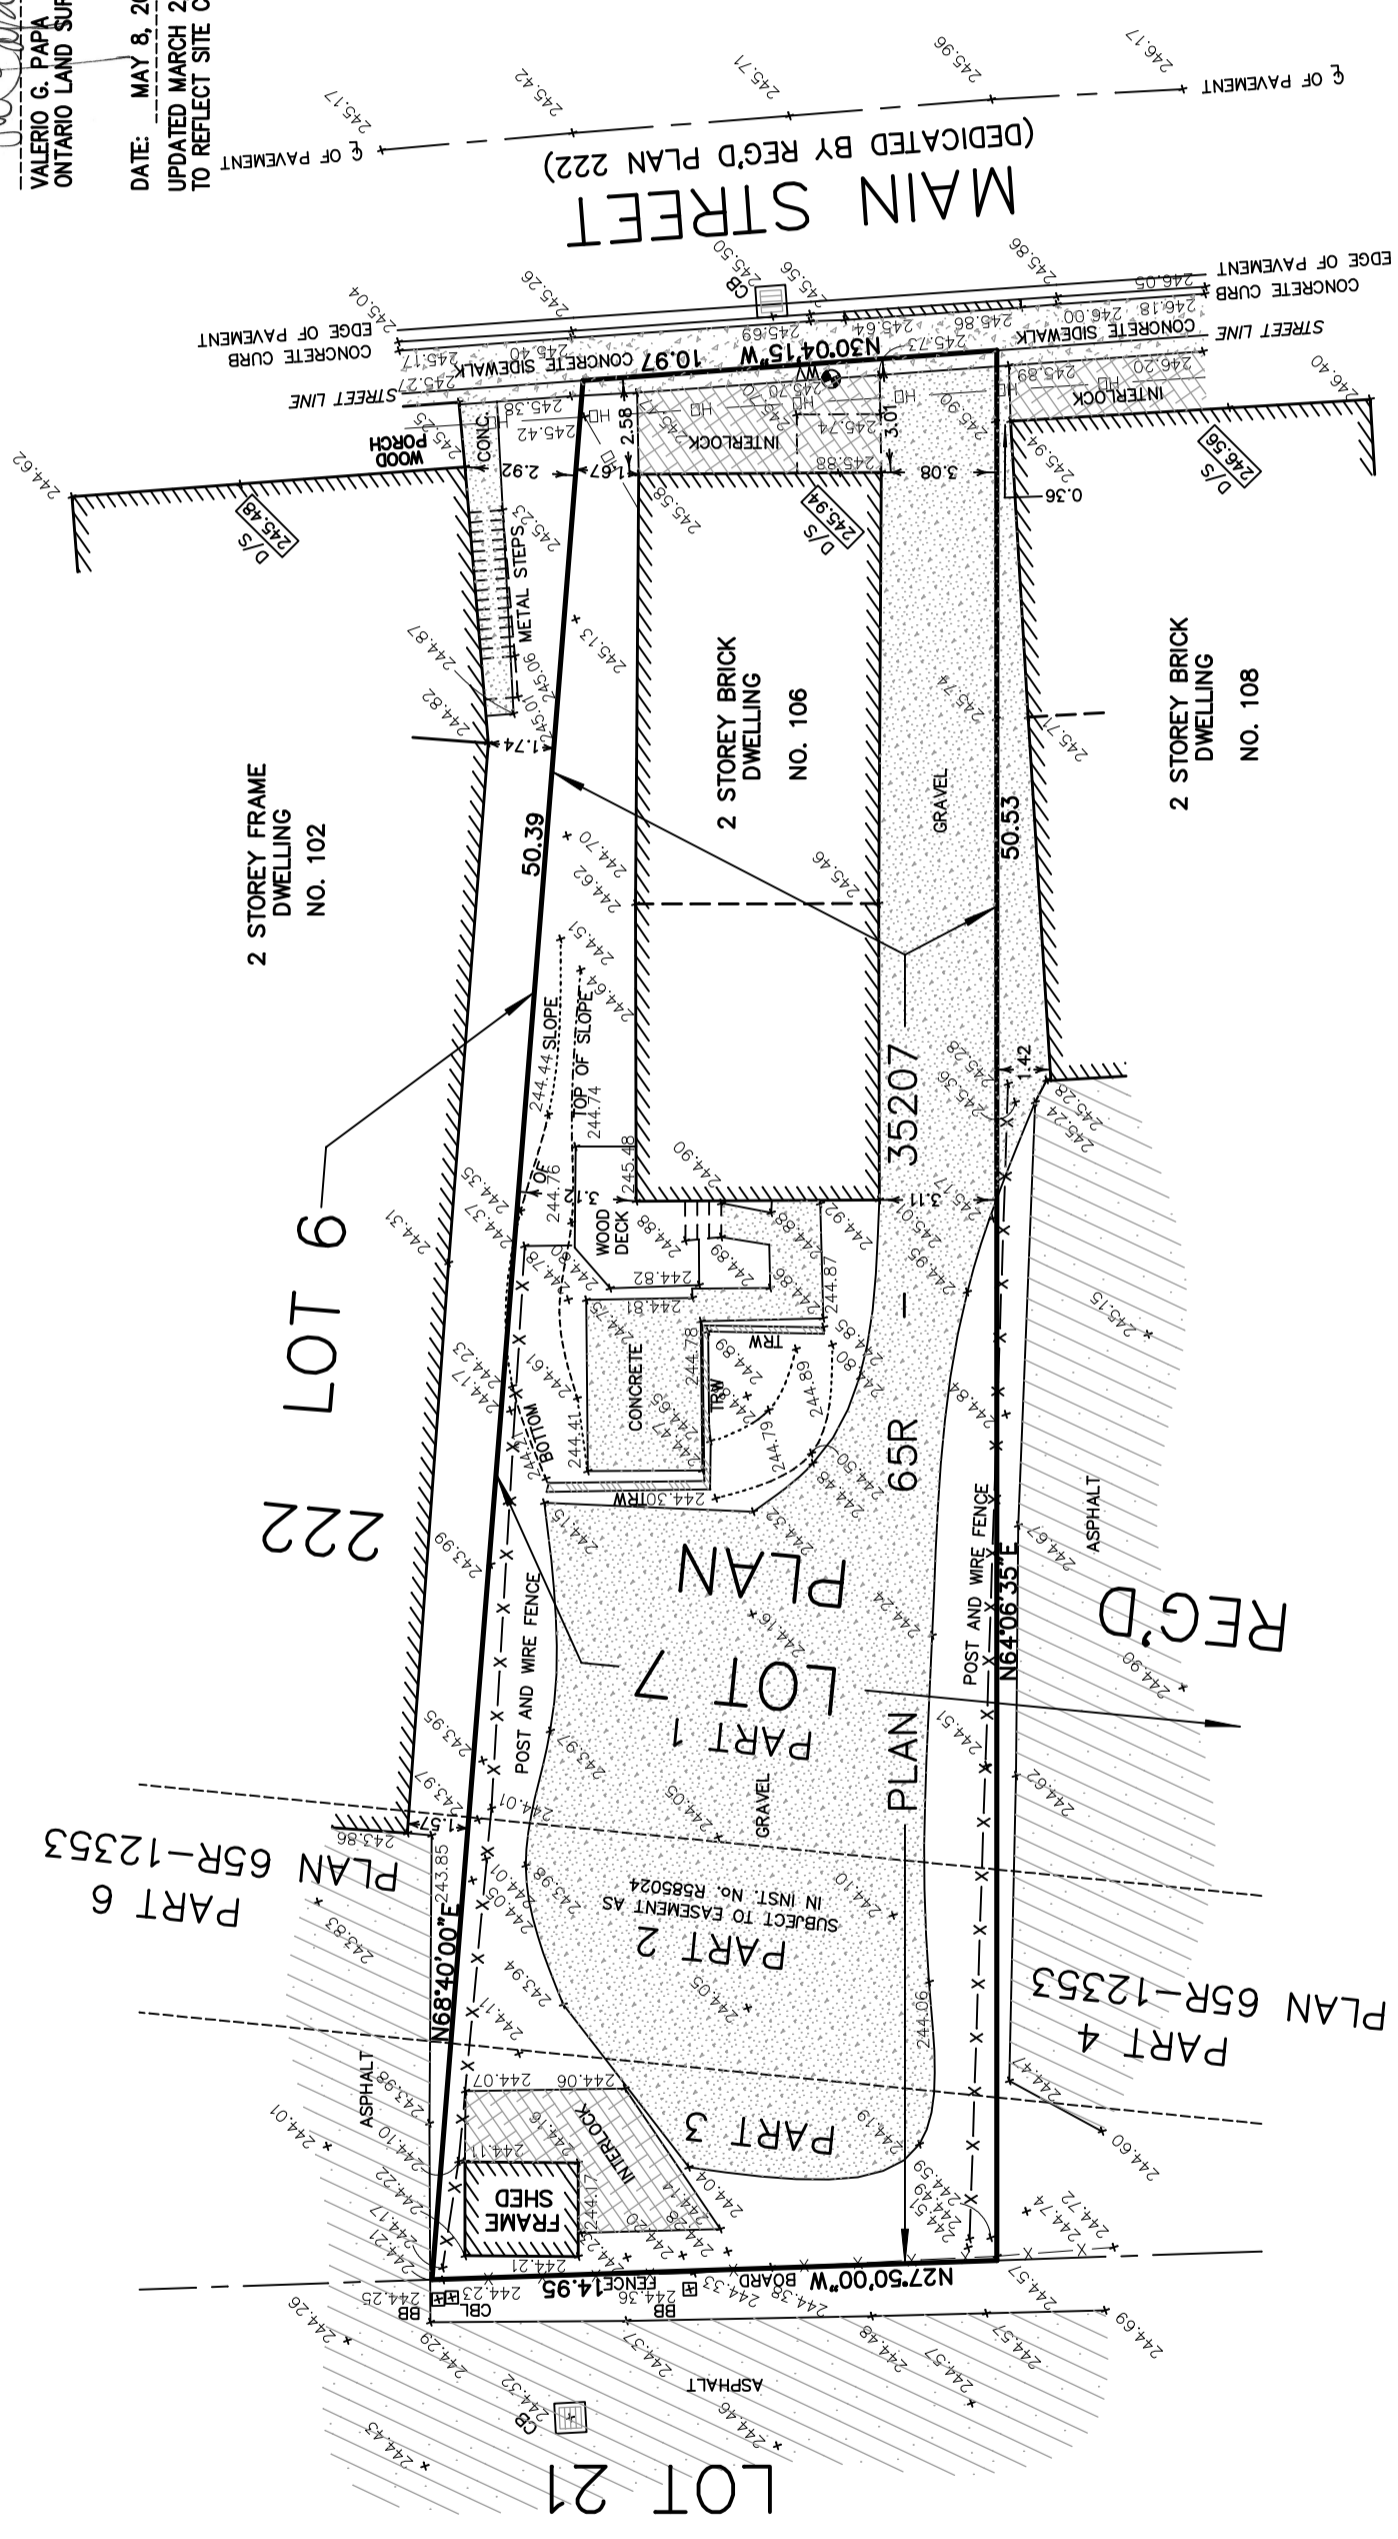

MAIN STREET
 (DEDICATED BY REG'D PLAN 222)

© COPYRIGHT 2015 Guido Papa Surveying Ltd.
GUIDO PAPA SURVEYING Ltd.
 ONTARIO LAND SURVEYORS
 216 Christie Road • Suite 505
 Woodbridge • Ontario • L4L 8S5
 Tel: 905.264.2727 • Fax: 905.264.2728
 WWW.G-P-S.CA

BRAWN	CHECKED	D.N.P.
REF. NO.	15-112	